


NEHRU GARDEN

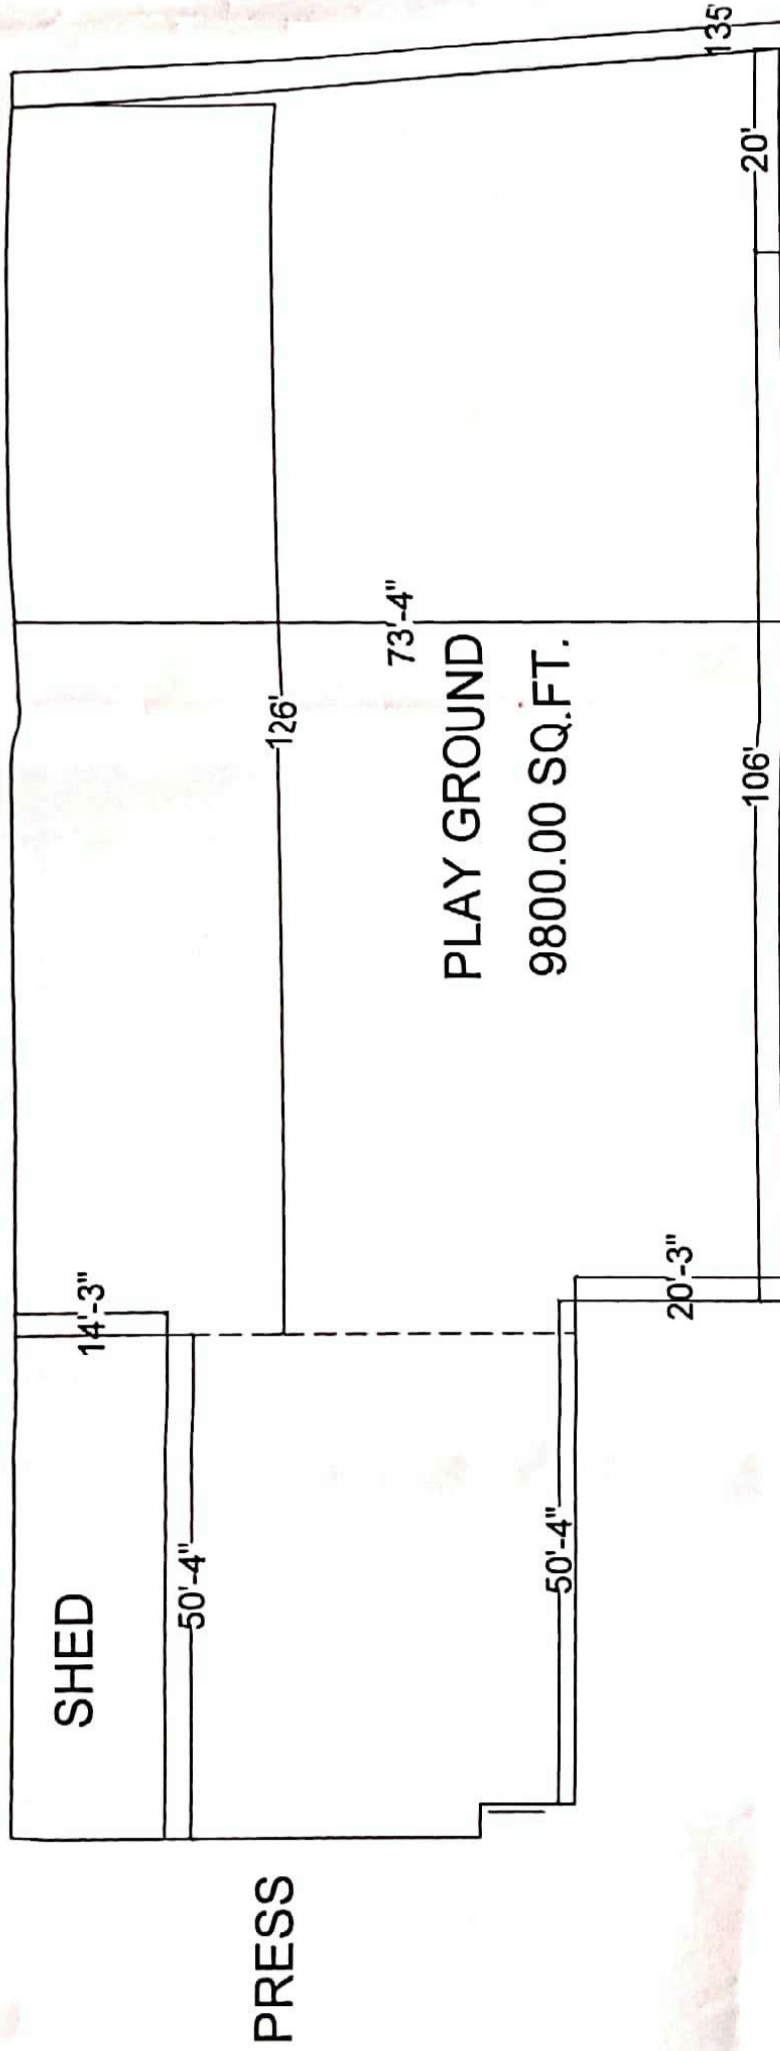

PRESS

SHED

50'-4"

14'-3"

126'

73'-4"

PLAY GROUND

9800.00 SQ.FT.

20'-3"

106'

20'

135'

DAINIK BHASKAR
BILDING

HITKARINI B.ED COLLEGE

PASSAGE

GATE

L.I.C. BUILDING

E.R. Shivastava
E. R. Shivastava
 B.E. (CIVIL) CE, F.I.E. (I) F.I.V. PVA (I)
 CONSULTING ENGINEER, GOVT. APPROVED VALUER
 SILVER OAKS COMPOUND NAPIER TOWN, JABALPUR

PLAN SHOWING PLAY GROUND OF
 HITKARINI PRASHIKAN MAHILA
 MAHAVIDYALAYA CIVIC CENTER JABALPUR